




ELECTRONIC SIGNATURE

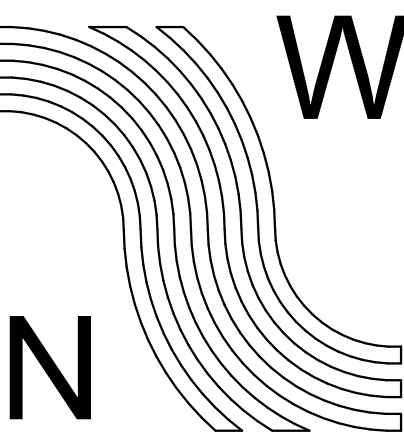

NorthWind Architects LLC

126 Seward St
Juneau, AK 99801
Ph #907.586.6150
Fx #907.586.6181
www.northwindarch.com

© NorthWind Architects, LLC

1" ACTUAL
IF THE ABOVE DIMENSION DOES NOT MEASURE ONE INCH (1") EXACTLY, THIS DRAWING WILL HAVE BEEN ENLARGED OR REDUCED, AFFECTING ALL LABELED SCALES.


HENDRICKSON RENOVATION

UNIVERSITY OF ALASKA SOUTHEAST
JUNEAU CAMPUS - PROJECT 2013-13
Juneau, Alaska
NWA-1404.2

SHEET TITLE:
GROUND FLOOR FURNITURE PLAN

DATE: 05/7/2015
REVISION:
CHECKED BY: ER
DRAWN: RE/ EH/ ER

SHEET #
F1.1
PLOT DATE: 6/26/2015

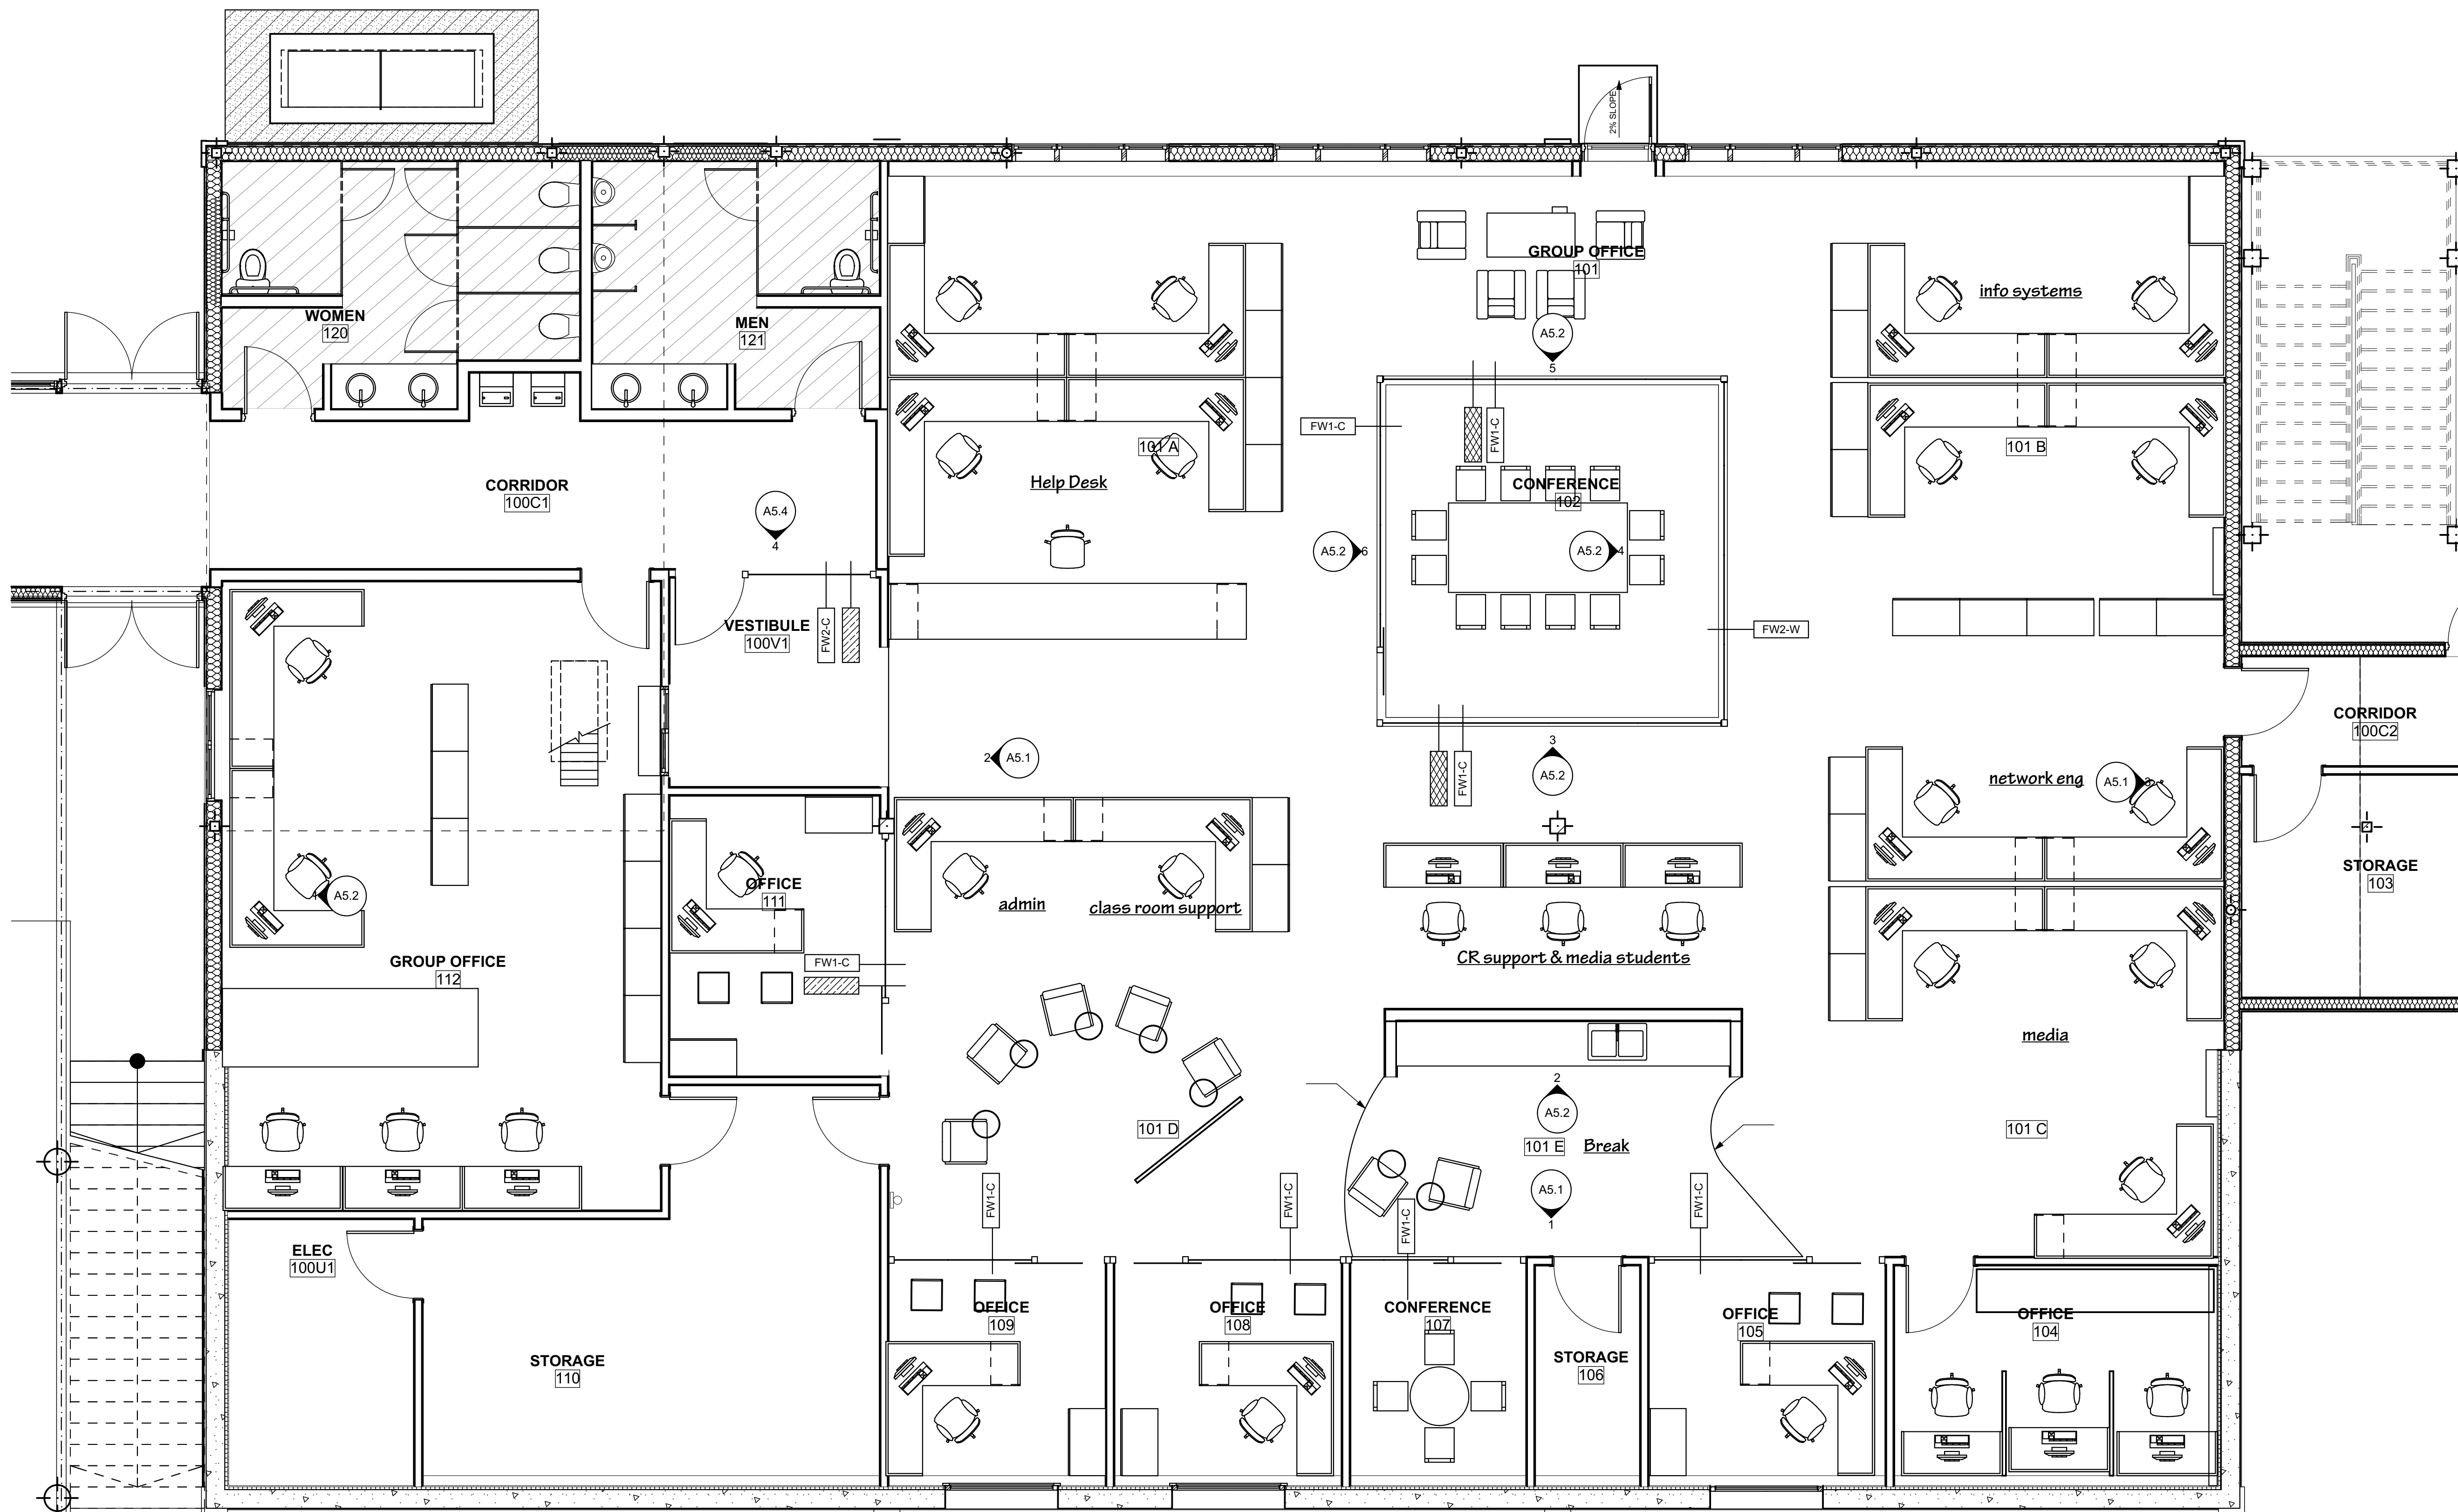

FILM APPLICATION TO GLASS WALLS


LIGHTLINE WALLS CLEAR GLASS
GENIUS WALL
GENIUS WALL WHITEBOARD

WHITEBOARD DECORATIVE
SEE INTERIOR ELEVATIONS
IN ARCHITECTURAL DRAWING SET


LIGHTLINE AND GENIUS WALLS
PROVIDED BY OWNER INSTALLED BY G.C.

DWG ID	ITEM	MANUF	PRODUCT	GLASS	TRIM	HGT
FW1-C	architectural glass walls	KI	lightline	clear tempered		9'-0"
FW2-C	architectural glass walls with power	KI	genius wall	clear tempered		8'-0"
FW2-W	architectural glass walls with power	KI	genius wall	white laminate		9'-0"

1 GROUND FLOOR PLAN
SCALE: 1/4" = 1'-0"

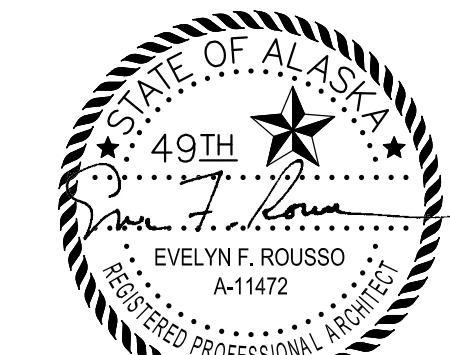

ELECTRONIC SIGNATURE

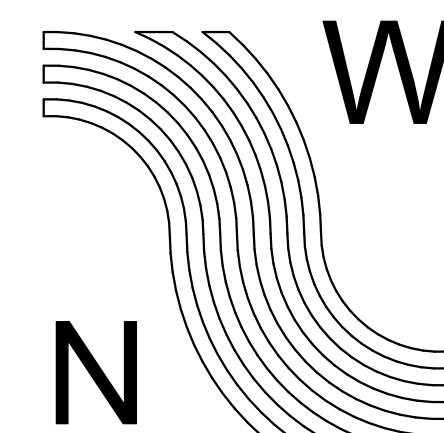

NorthWind Architects LLC


126 Seward St
Juneau, AK 99801
Ph #907.586.6150
Fx #907.586.6181
www.northwindarch.com

© NorthWind Architects, LLC



1" = ACTUAL
IF THE ABOVE DIMENSION DOES NOT MEASURE ONE INCH (1") EXACTLY, THIS DRAWING WILL HAVE BEEN ENLARGED OR REDUCED, AFFECTING ALL LABELED SCALES.

HENDRICKSON RENOVATION

UNIVERSITY OF ALASKA SOUTHEAST
JUNEAU CAMPUS - PROJECT 2013-13
Juneau, Alaska
NWA-1404.2

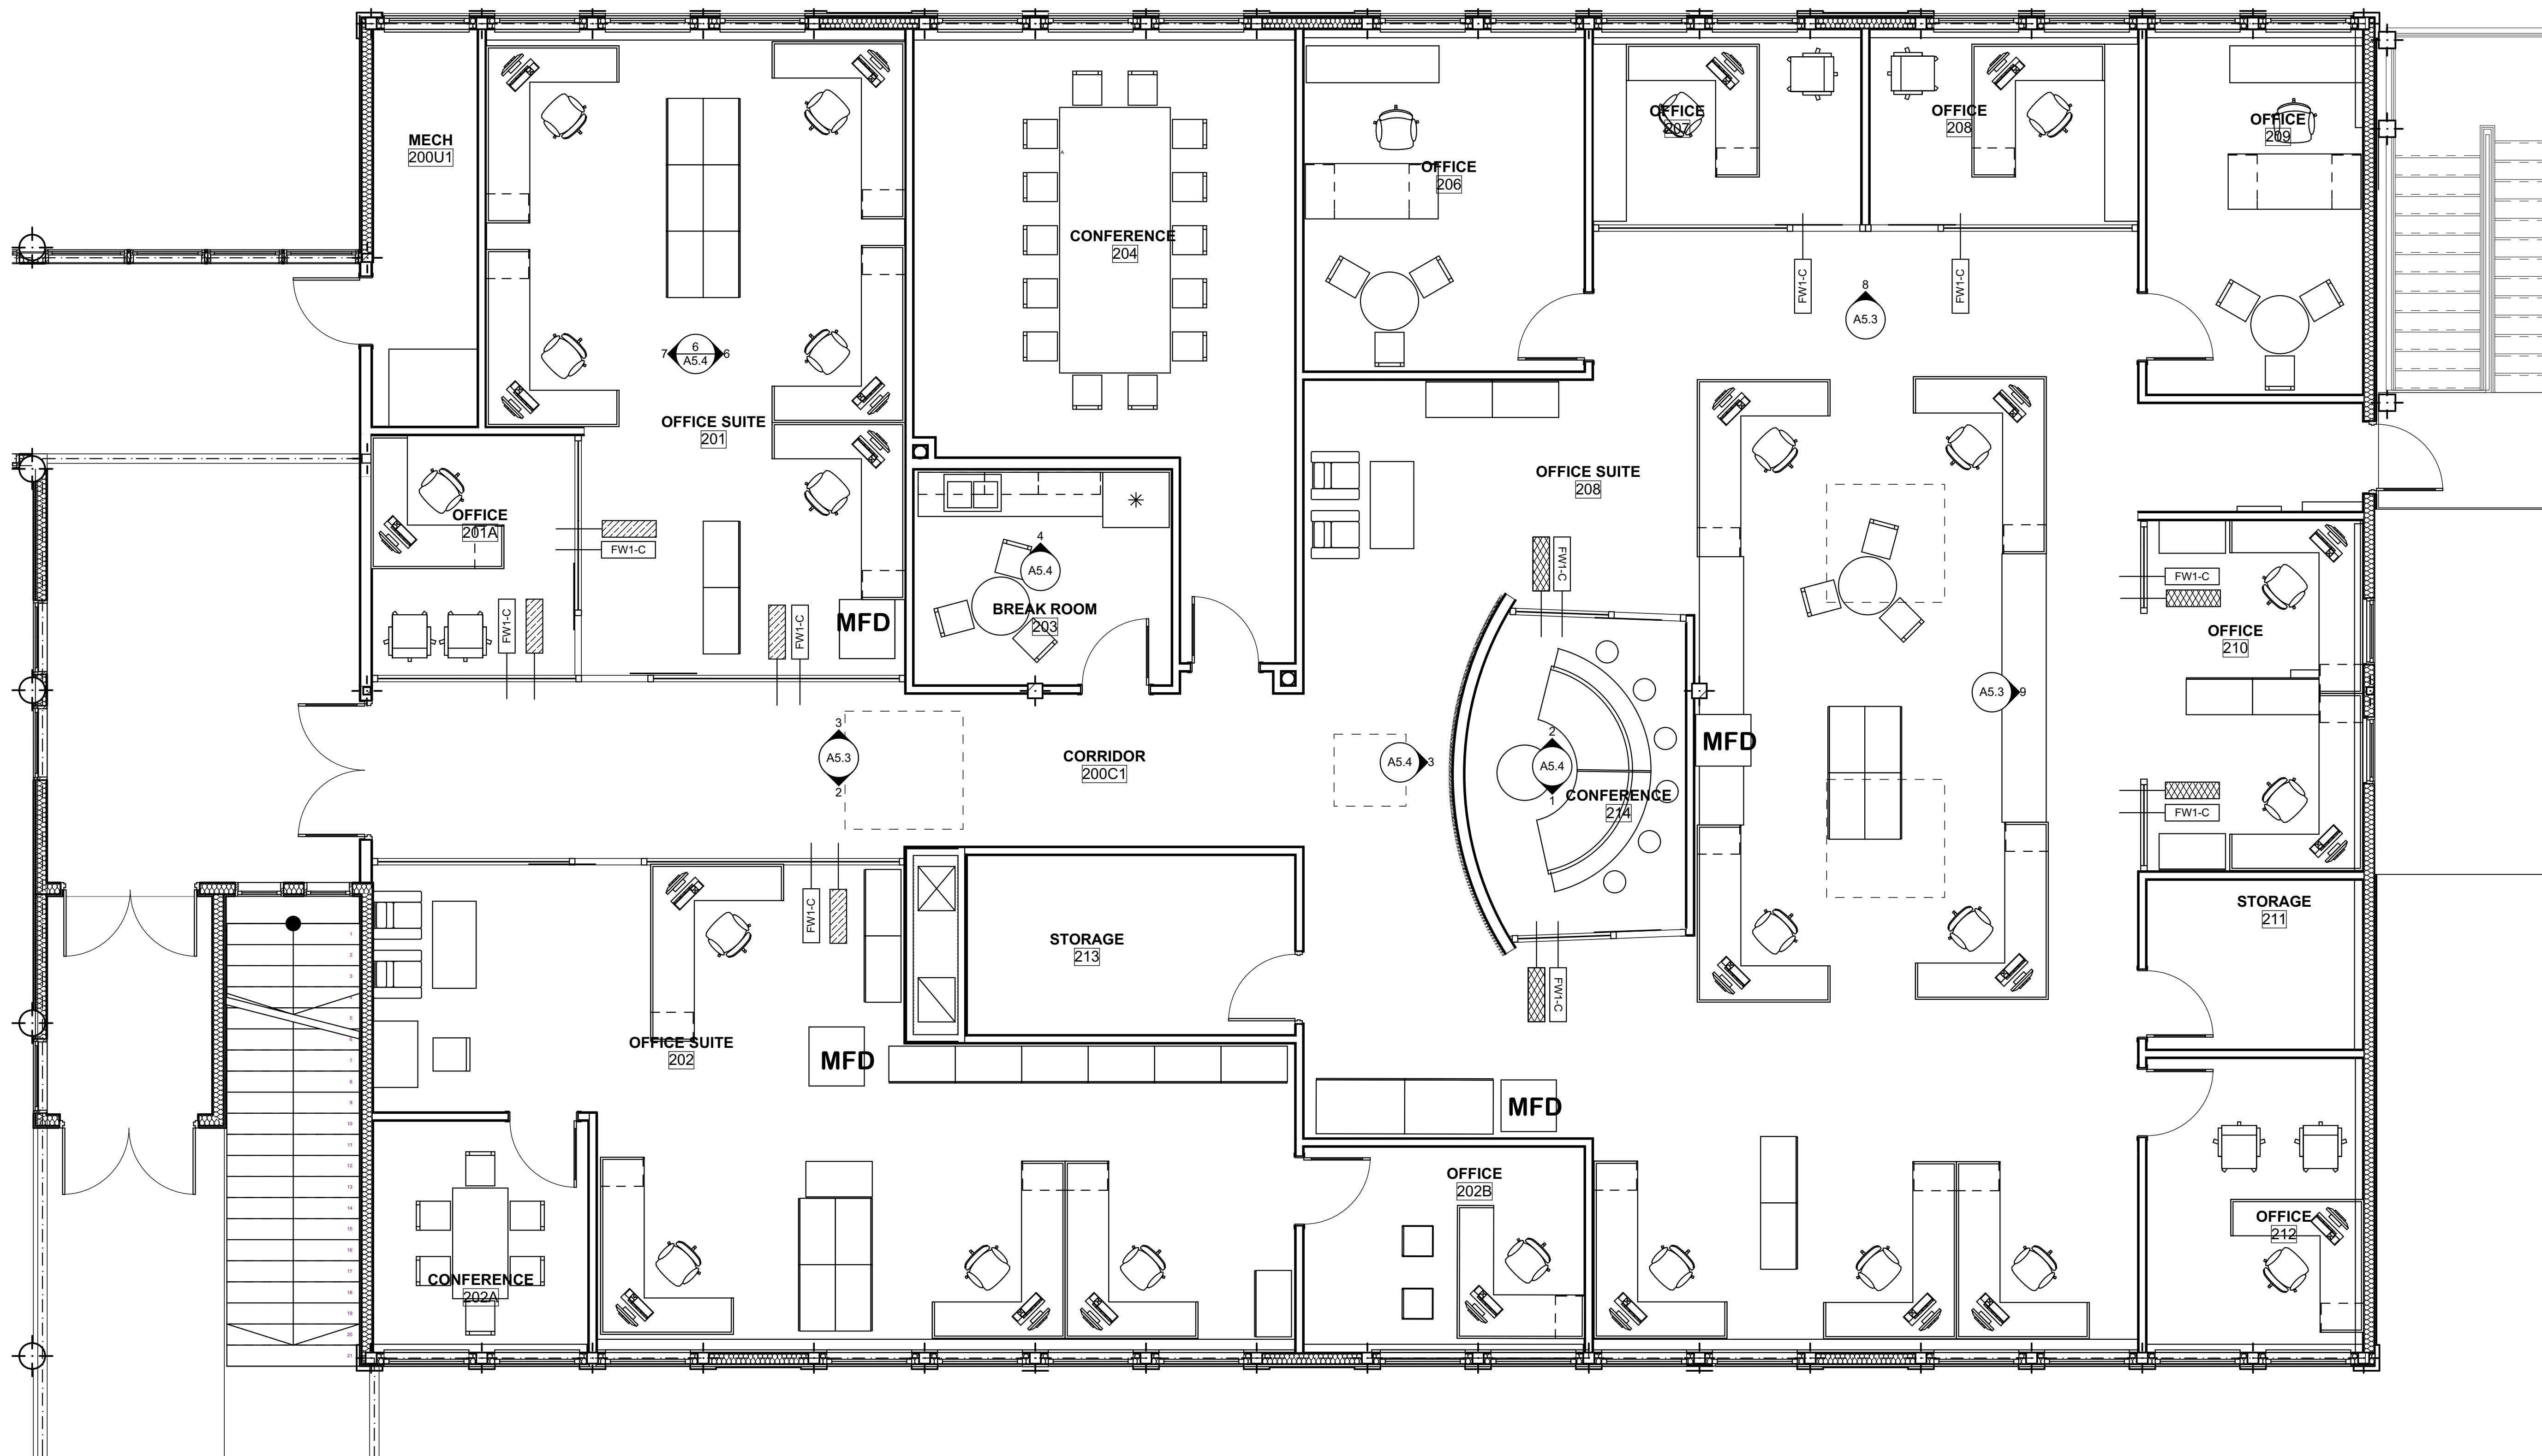

LIGHTLINE WALLS CLEAR GLASS
GENIUS WALL
GENIUS WALL WHITEBOARD

  FILM APPLICATION TO GLASS WALLS
 WHITEBOARD
 DECORATIVE
 SEE INTERIOR ELEVATIONS IN ARCHITECTURAL DRAWING SET

LIGHTLINE AND GENIUS WALLS PROVIDED BY OWNER, INSTALLED BY G.C.

DWG ID	ITEM	MANUF	PRODUCT	GLASS	TRIM	HGT
FW1-C	architectural glass walls	KI	lightline	clear tempered		9'-0"
FW2-C	architectural glass walls with power	KI	genius wall	clear tempered		8'-0"
FW2-W	architectural glass walls with power	KI	genius wall	white laminate		9'-0"

1 MAIN FLOOR PLAN

SCALE: 1/4" = 1'-0"

SHEET TITLE:
MAIN FLOOR FURNITURE PLAN

DATE: 05/7/2015

REVISION:

CHECKED BY: ER

DRAWN: RE/ EH/ ER

SHEET #

F1.2

PLOT DATE: 6/26/2015